

| GATE CO FREE E E E E E E E E E E E E | | | |
|--|---|-------------------|--------------|
| Bolton Gate Co. Limited Waterloo Street Bolton. BL1 2SP Telephone: 01204 871000 Facsimile: 01204 871049 E-Mail: projects@boltongate.co.uk | | | |
| SHUTTER DOORS (MANUAL & ELECTRIC) | TITLE DETAILS FOR NON-FIRE RATED EUROFOLD | | |
| DATE | | | |
| REVISION | | | |
| CHK'D | | | |
| REF | A | | |
| DATE | | | |
| REVISION | | | |
| CHK'D REF | | | |
| REF | DC | 3.0 | ᅙ |
| SCALE: 1:10(A2) | CHECKED: | DATE: 31/10/10 | DRAWN: AB |
| EURO-FACE FIXED | DRAWING NUMBER | | |

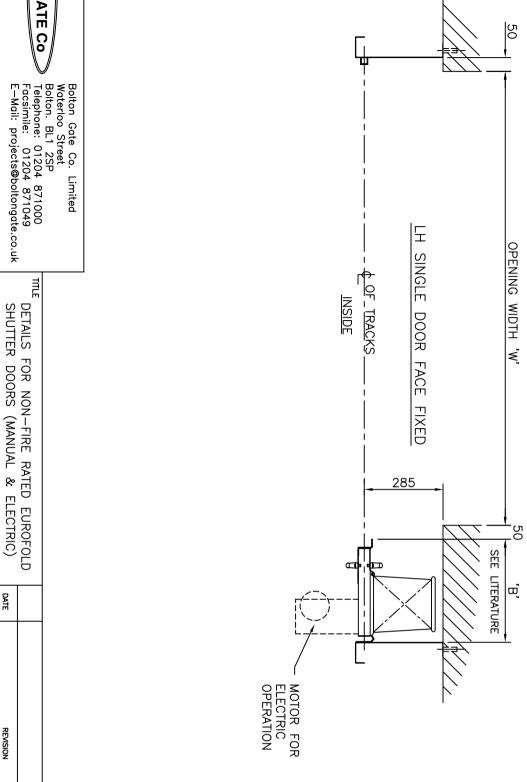

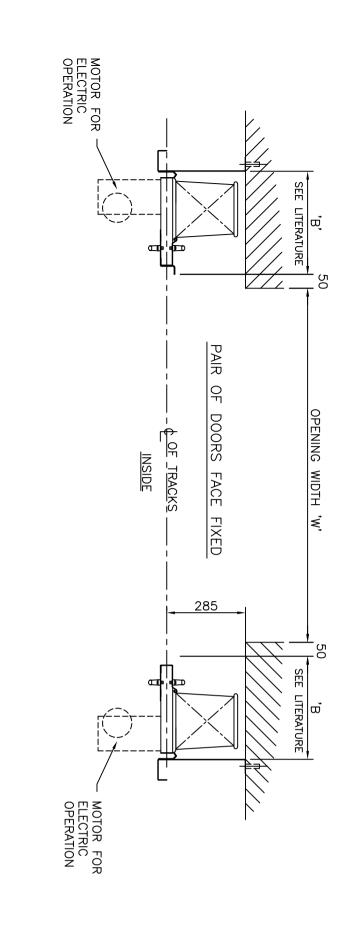

OPENING HEIGHT

INSIDE

_ MOTOR FOR ELECTRIC OPERATION

SECTION

150 WIDE x 75
DEEP CHASE IN
FLOOR BY OTHERS

90

285

300

25 PKGS