

GATE Co			
E-Mail: projects@boltongate.co.uk			
SHUTTER DOORS (MANUAL & ELECTRIC)	TITLE DETAILS FOR NON-FIRE RATED EUROFOLD		
DATE			
REVISION			
CHK'D			
REF	٨		
DATE			
REVISION			
CHK'D			
REF	D (		
CHK'D REF SCALE: 1:10(A2)	CHECKED:	DATE: 31/10/10	DRAWN: AB
EURO-FIXED BETWEEN	DRAWING NUMBER		

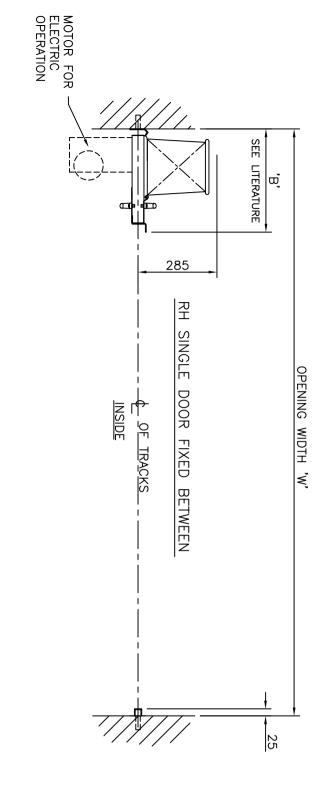

SECTION

150 WIDE x 75 - DEEP CHASE IN FLOOR BY OTHERS

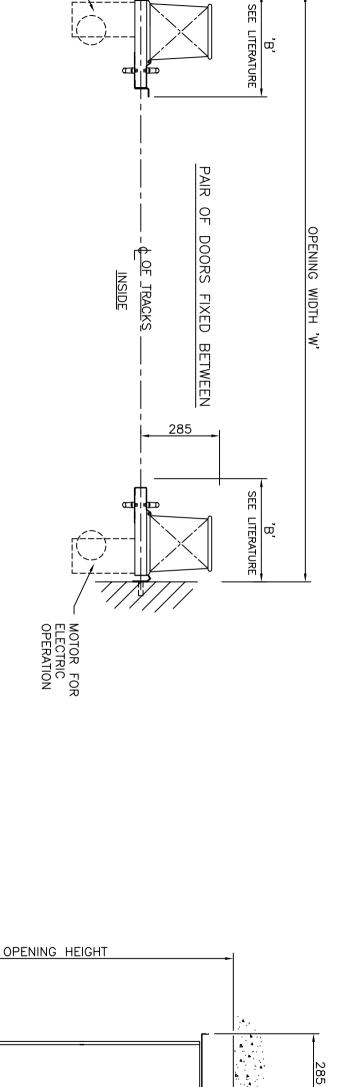

INSIDE

MOTOR FOR ELECTRIC OPERATION

300

25 PKGS

90

œį.

MOTOR FOR -ELECTRIC OPERATION