
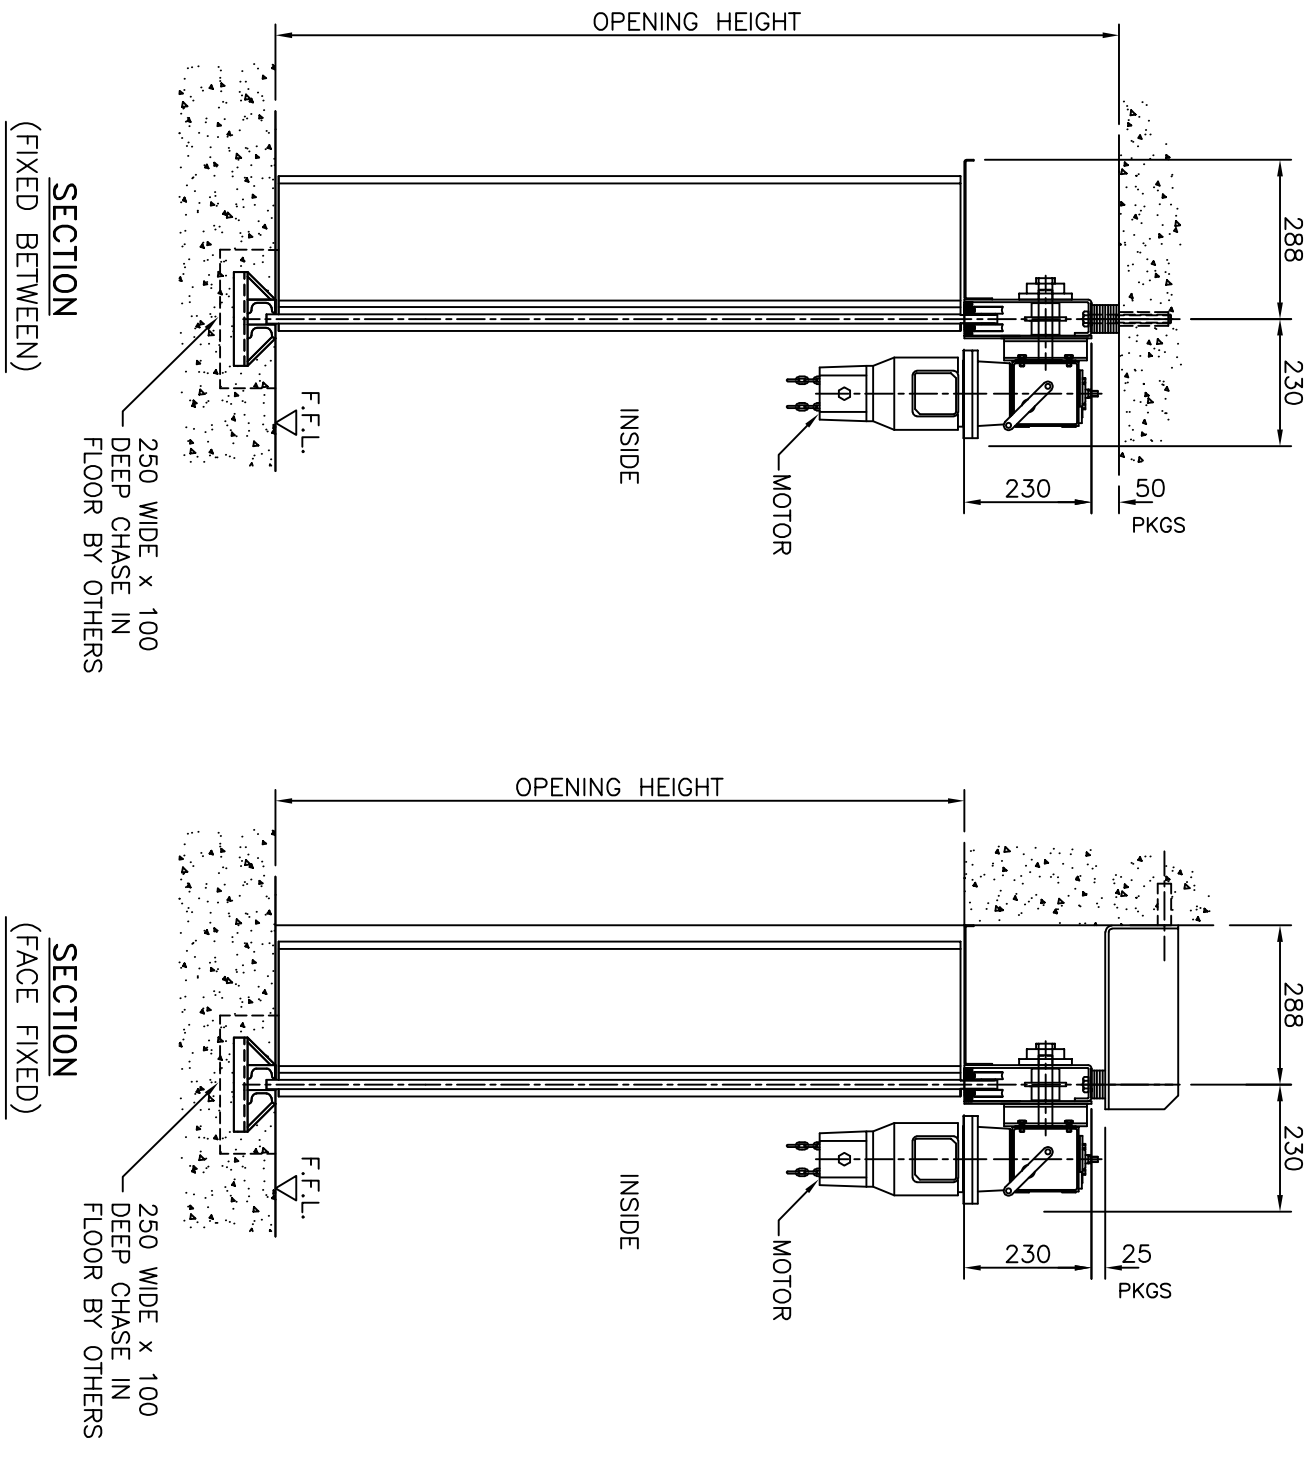
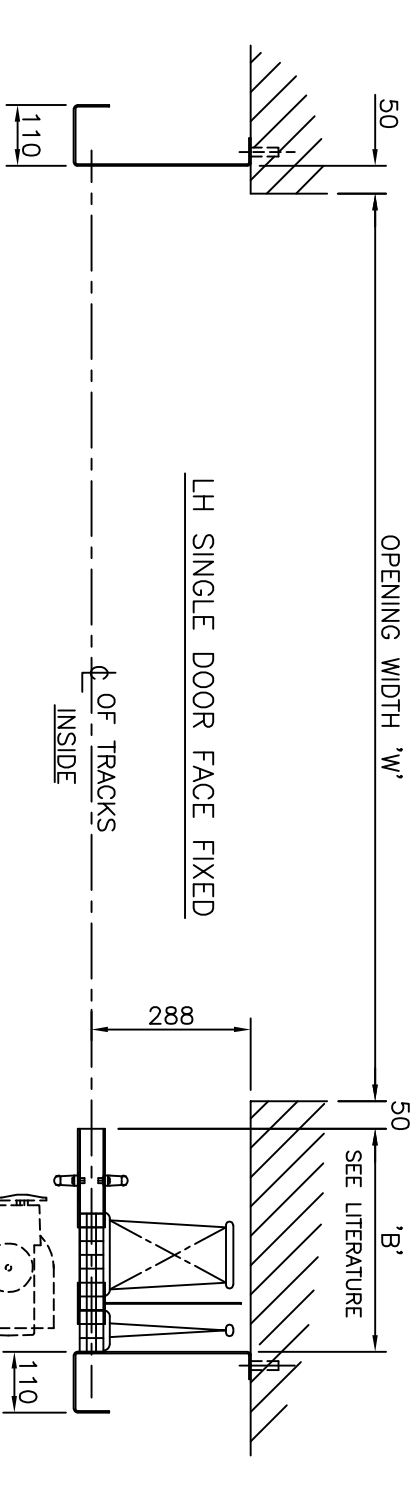
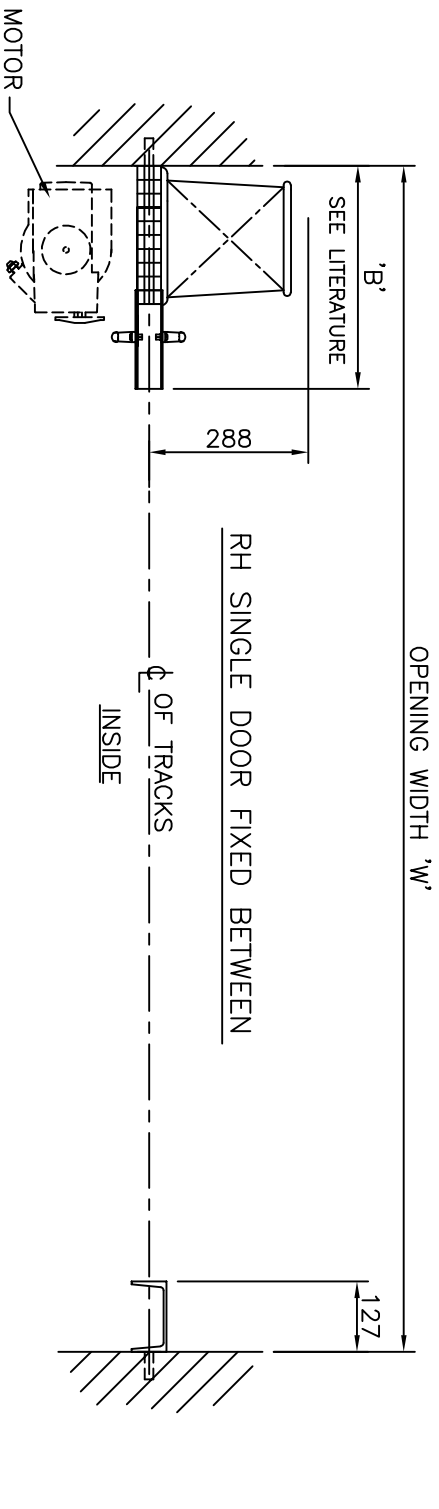
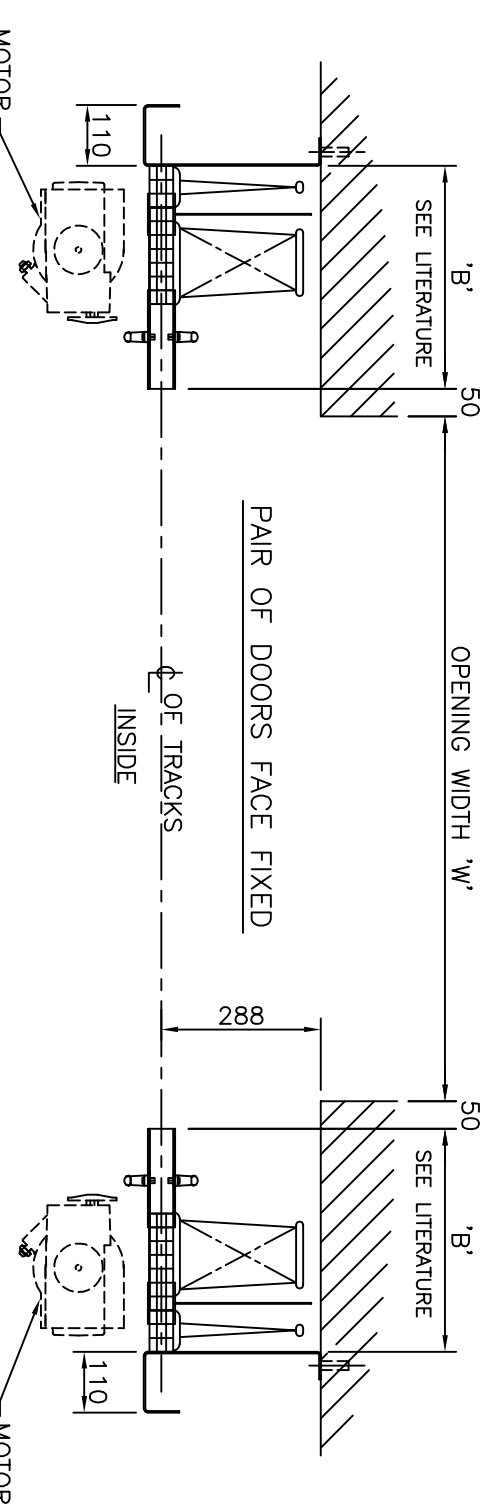


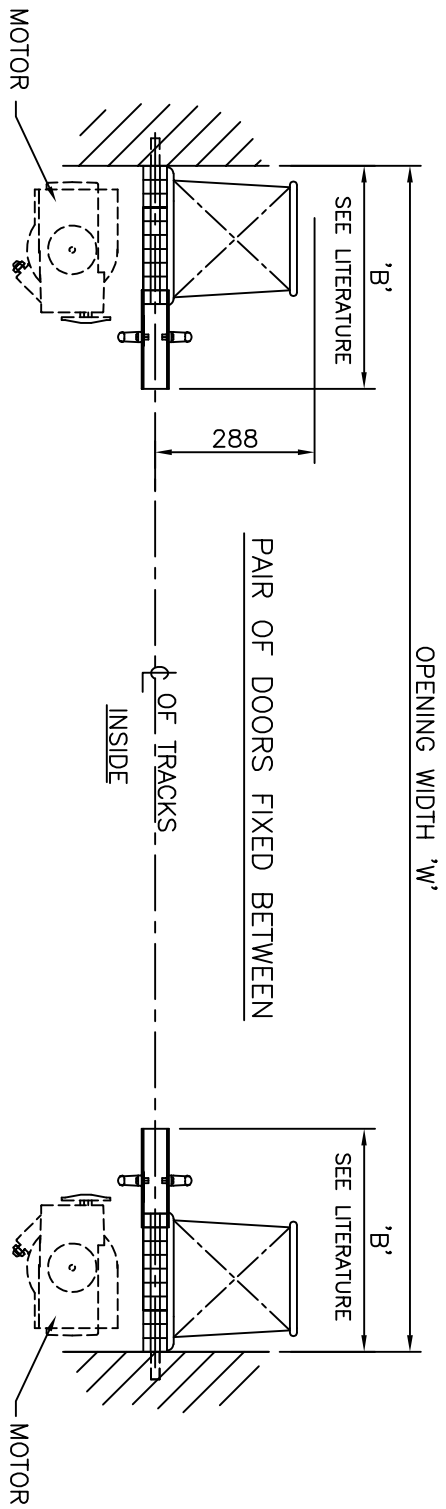

Bolton Gate Co. Limited
Waterloo Street
Bolton, BL1 2SP
Telephone: 01204 871000
Facsimile: 01204 871049
E-Mail: projects@boltingate.co.uk

TITLE

DETAILS FOR ELECTRICALLY OPERATED
SUPERIOR FOLDING SHUTTER DOORS

DATE	REVISION	CHK'D	REF	DATE	REVISION	CHK'D	REF
			A				
			D				

DRAWN:
AB

DATE:
07/11/10

CHECKED:
1:10(a2)

DRAWING NUMBER
EO SUP-NEW LIT